




# Department of Buildings & Public Property

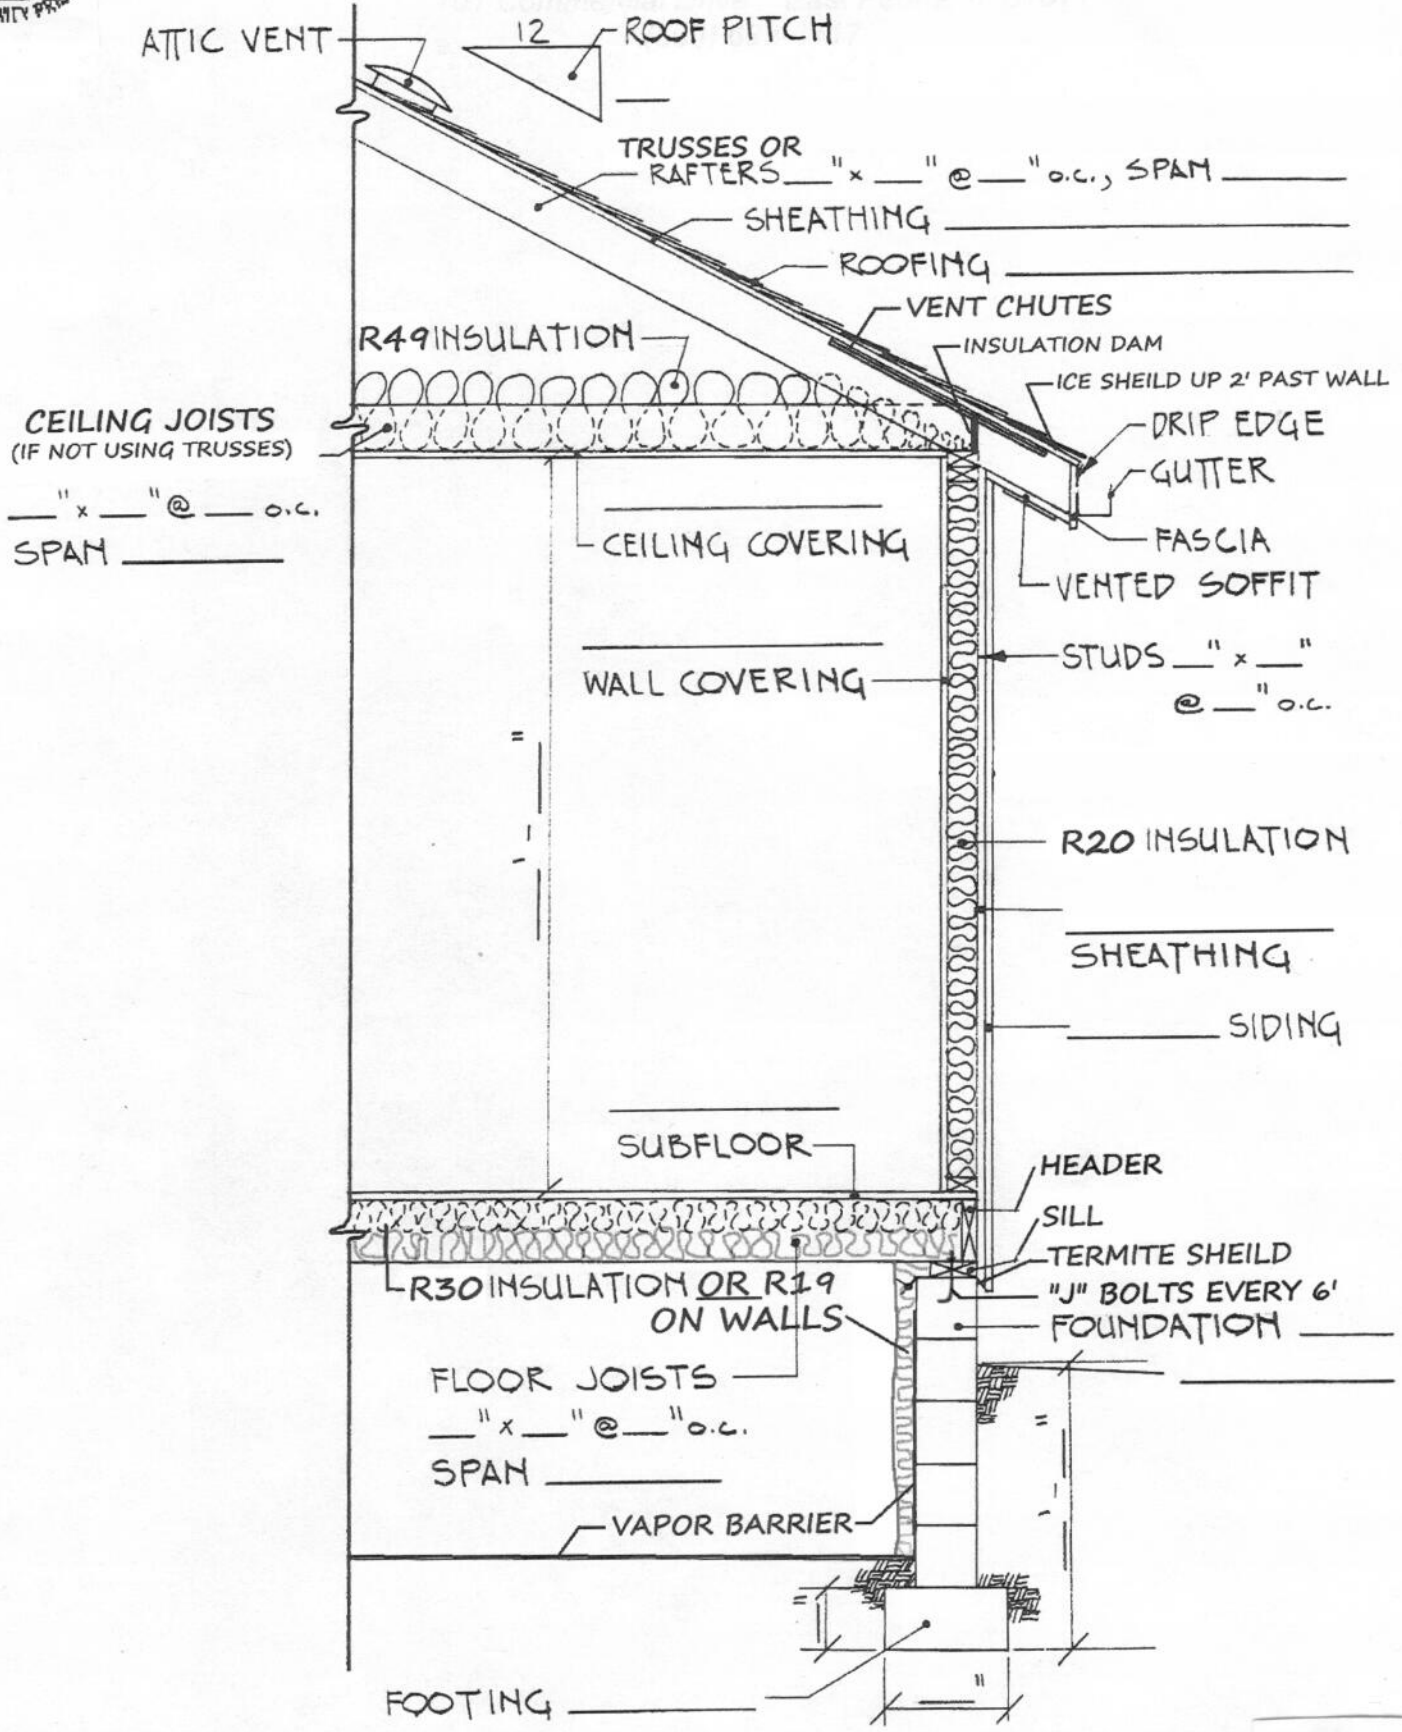

TYPICAL CROSS-SECTION  
STRUCTURE ON CRAWL SPACE